


GROUND FLOOR PLAN



MEZZANINE PLAN

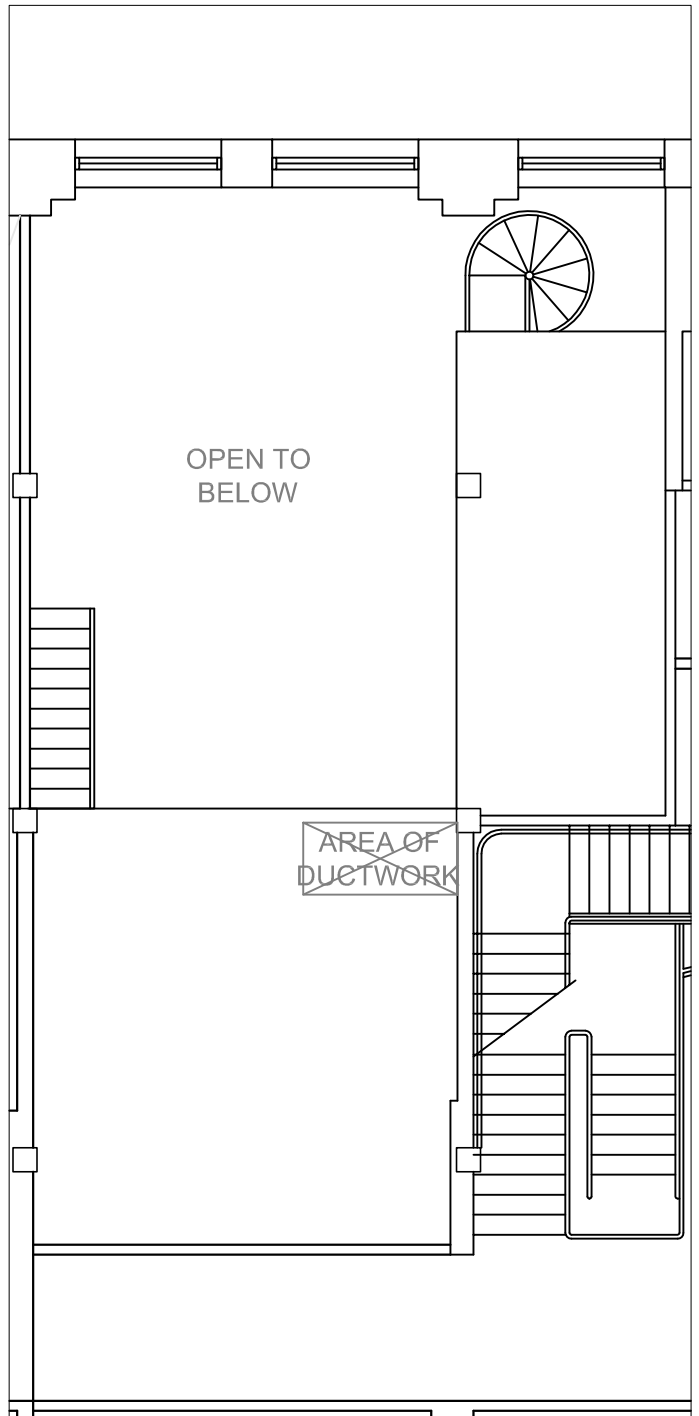

zpda
ARCHITECTS

542 South Dearborn Suite 1400
Chicago, IL 60605
312.322.7500
fax 312.322.7505
www.zpdarch.com

**445 ERIE BUILDING
SUITE 108**
445 WEST ERIE STREET
CHICAGO, IL 60654

REMARKS:
1ST FLOOR EXISTING CONDITIONS PLAN

Scale:
N.T.S.
zpda Project No.
04A051.00

Date:
11.04.09

By:
MA

SP-108

SHEET NO.