


130 SOUTH JEFFERSON
5TH FLOOR - REVISION 4
8/26/02

□ - outlets needed
X - DATA, Computer, phone needed

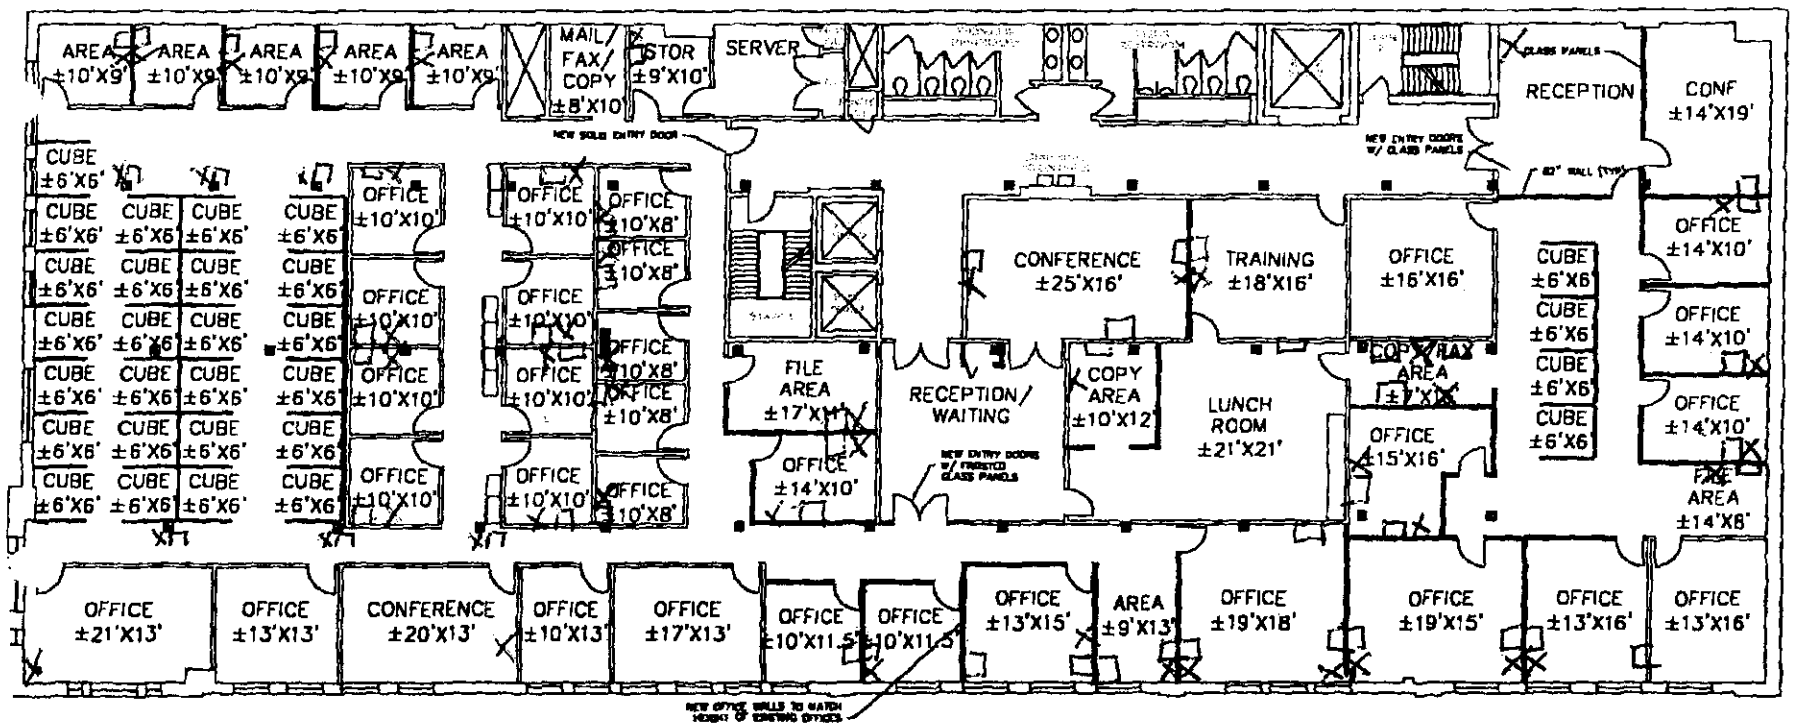

TOTAL P.02

8-26-02